



530 Sansome Street


San Francisco, CA

Design Concept

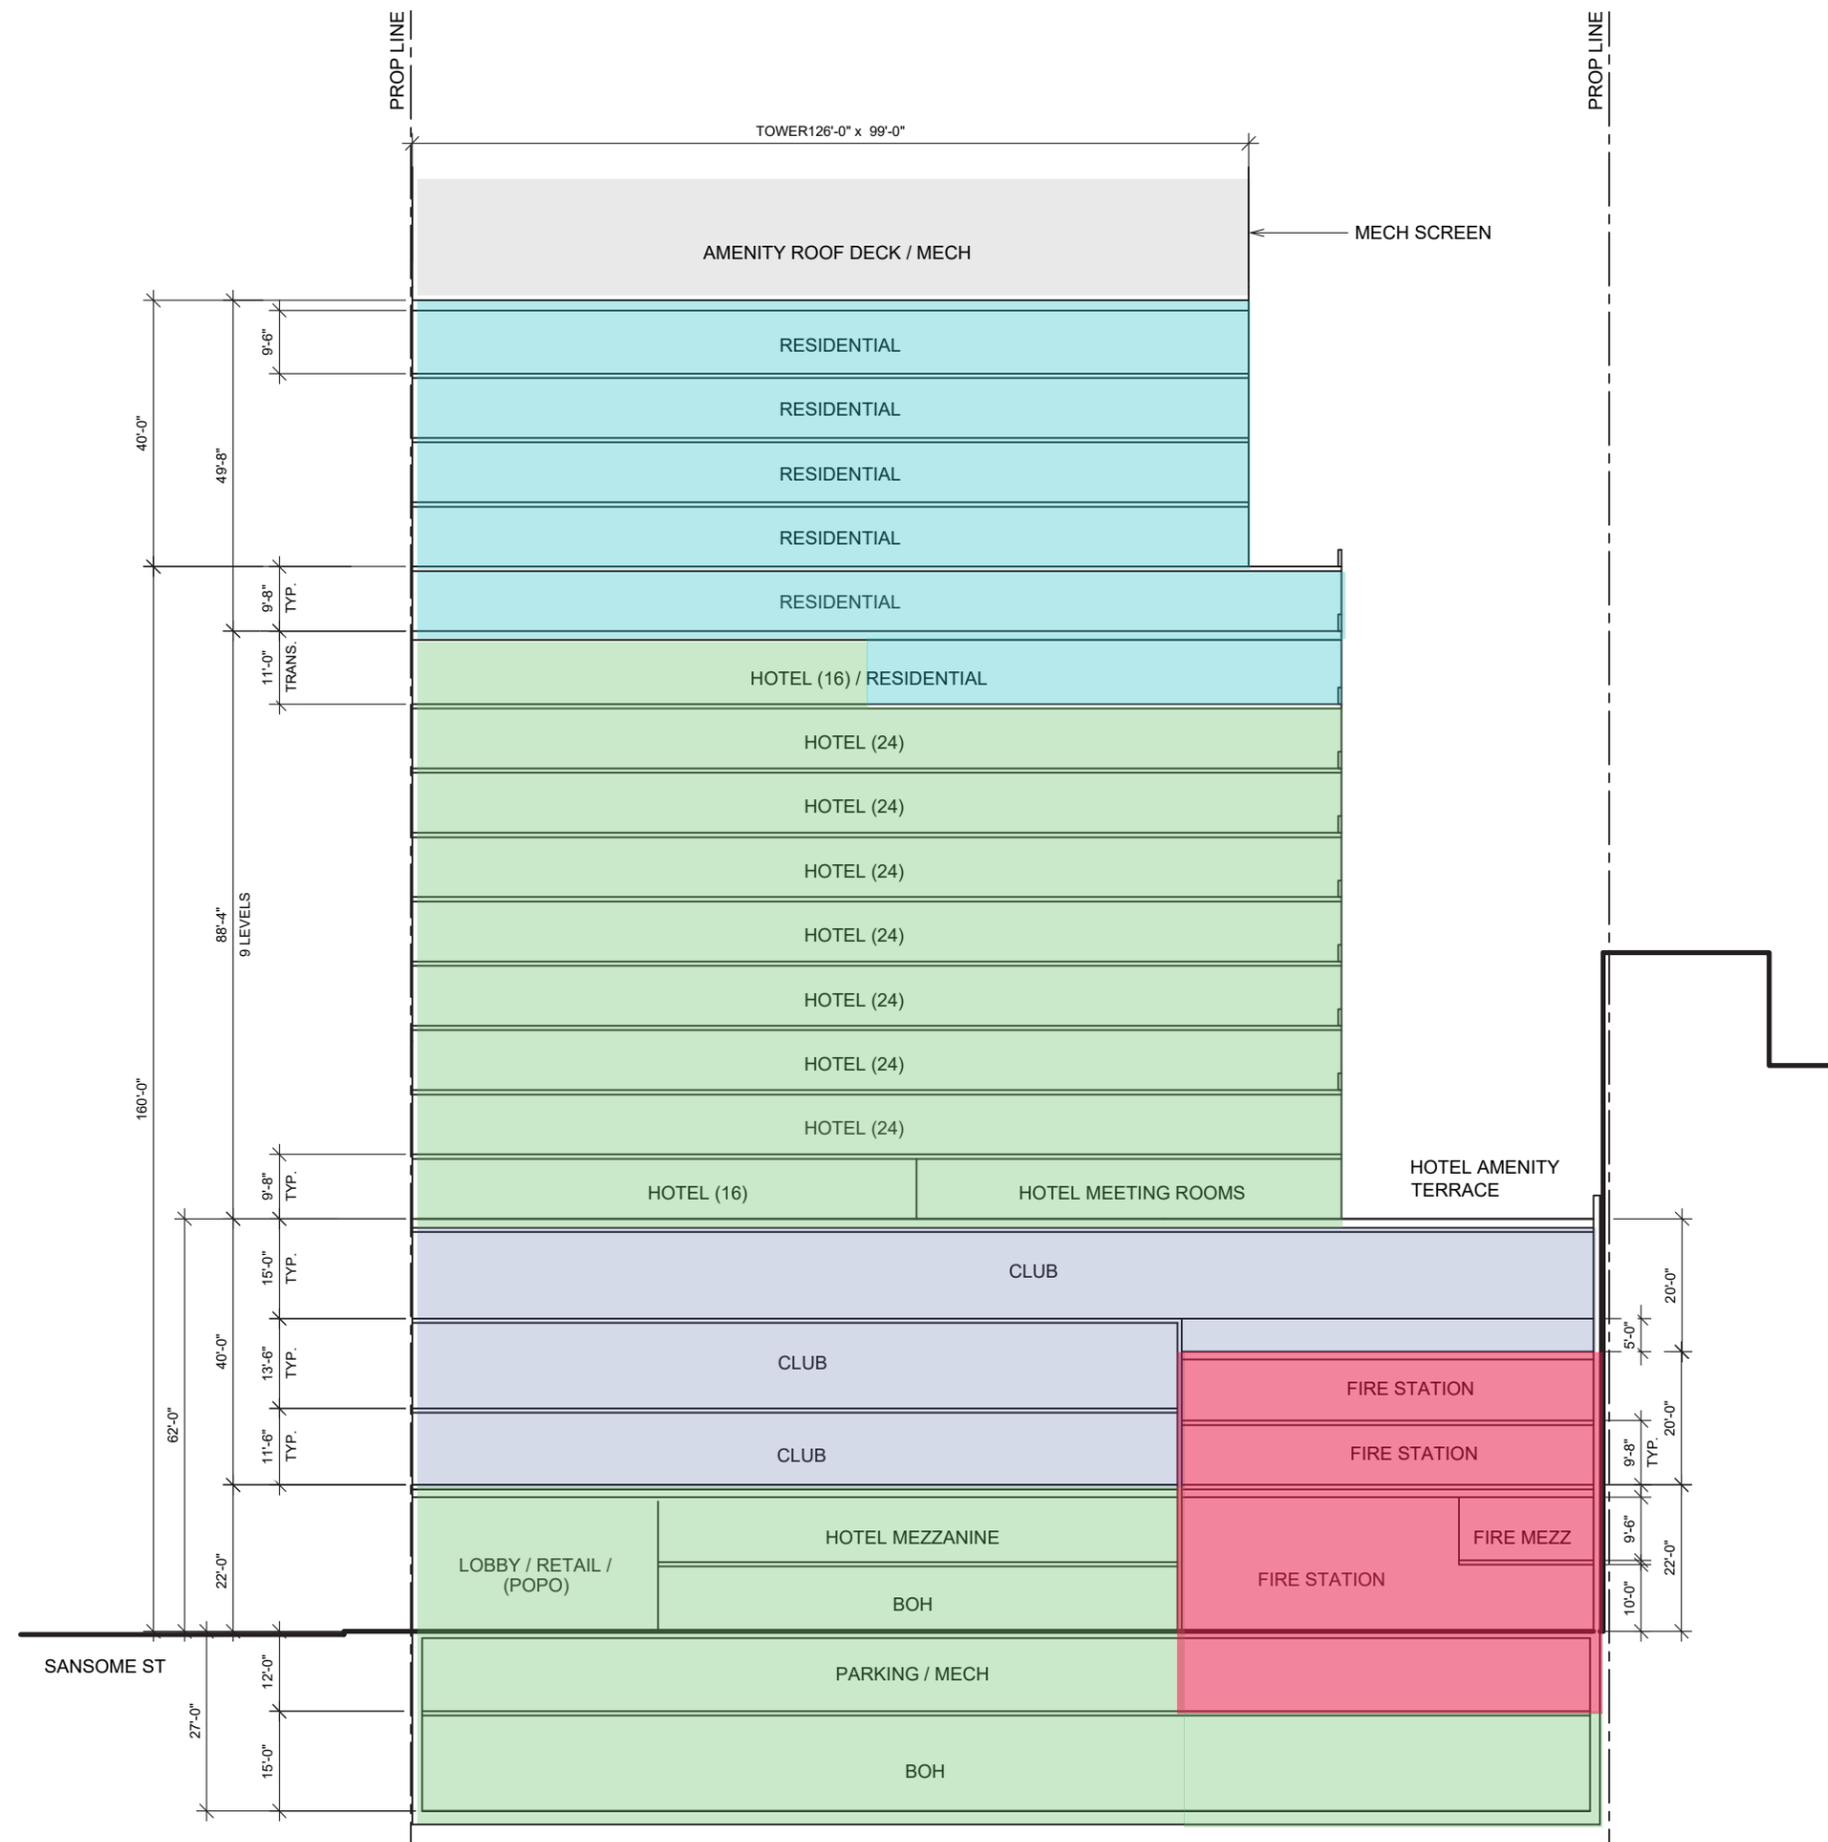

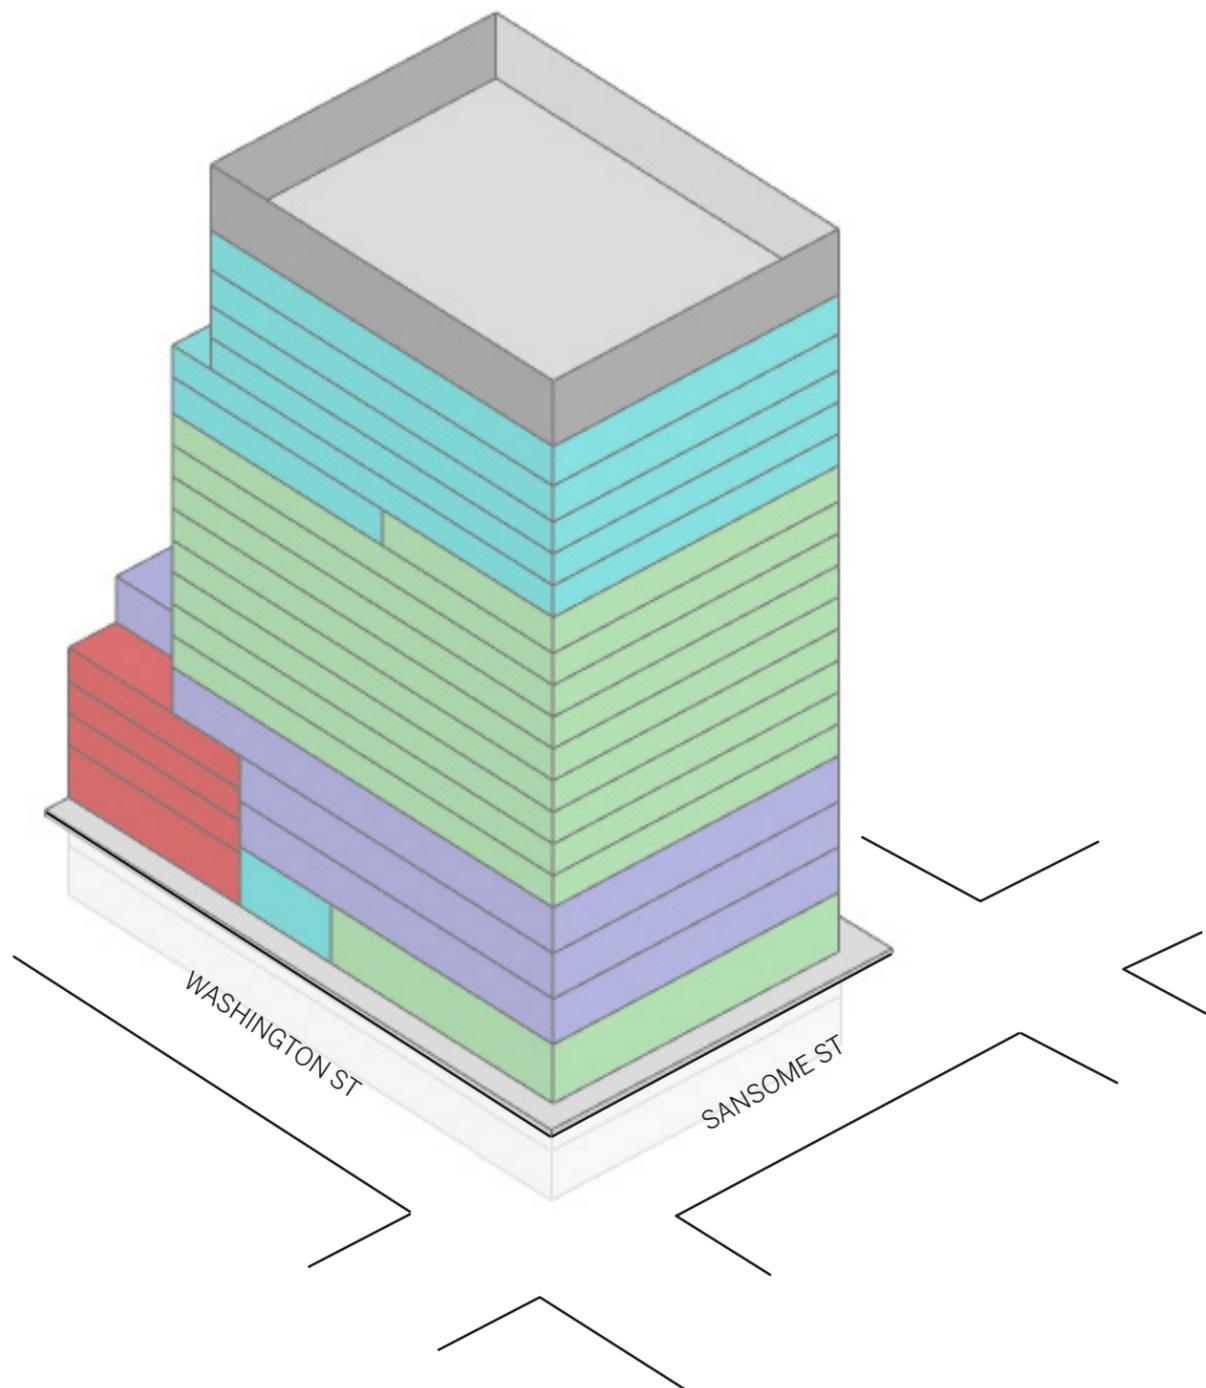


AXONOMETRIC VIEW

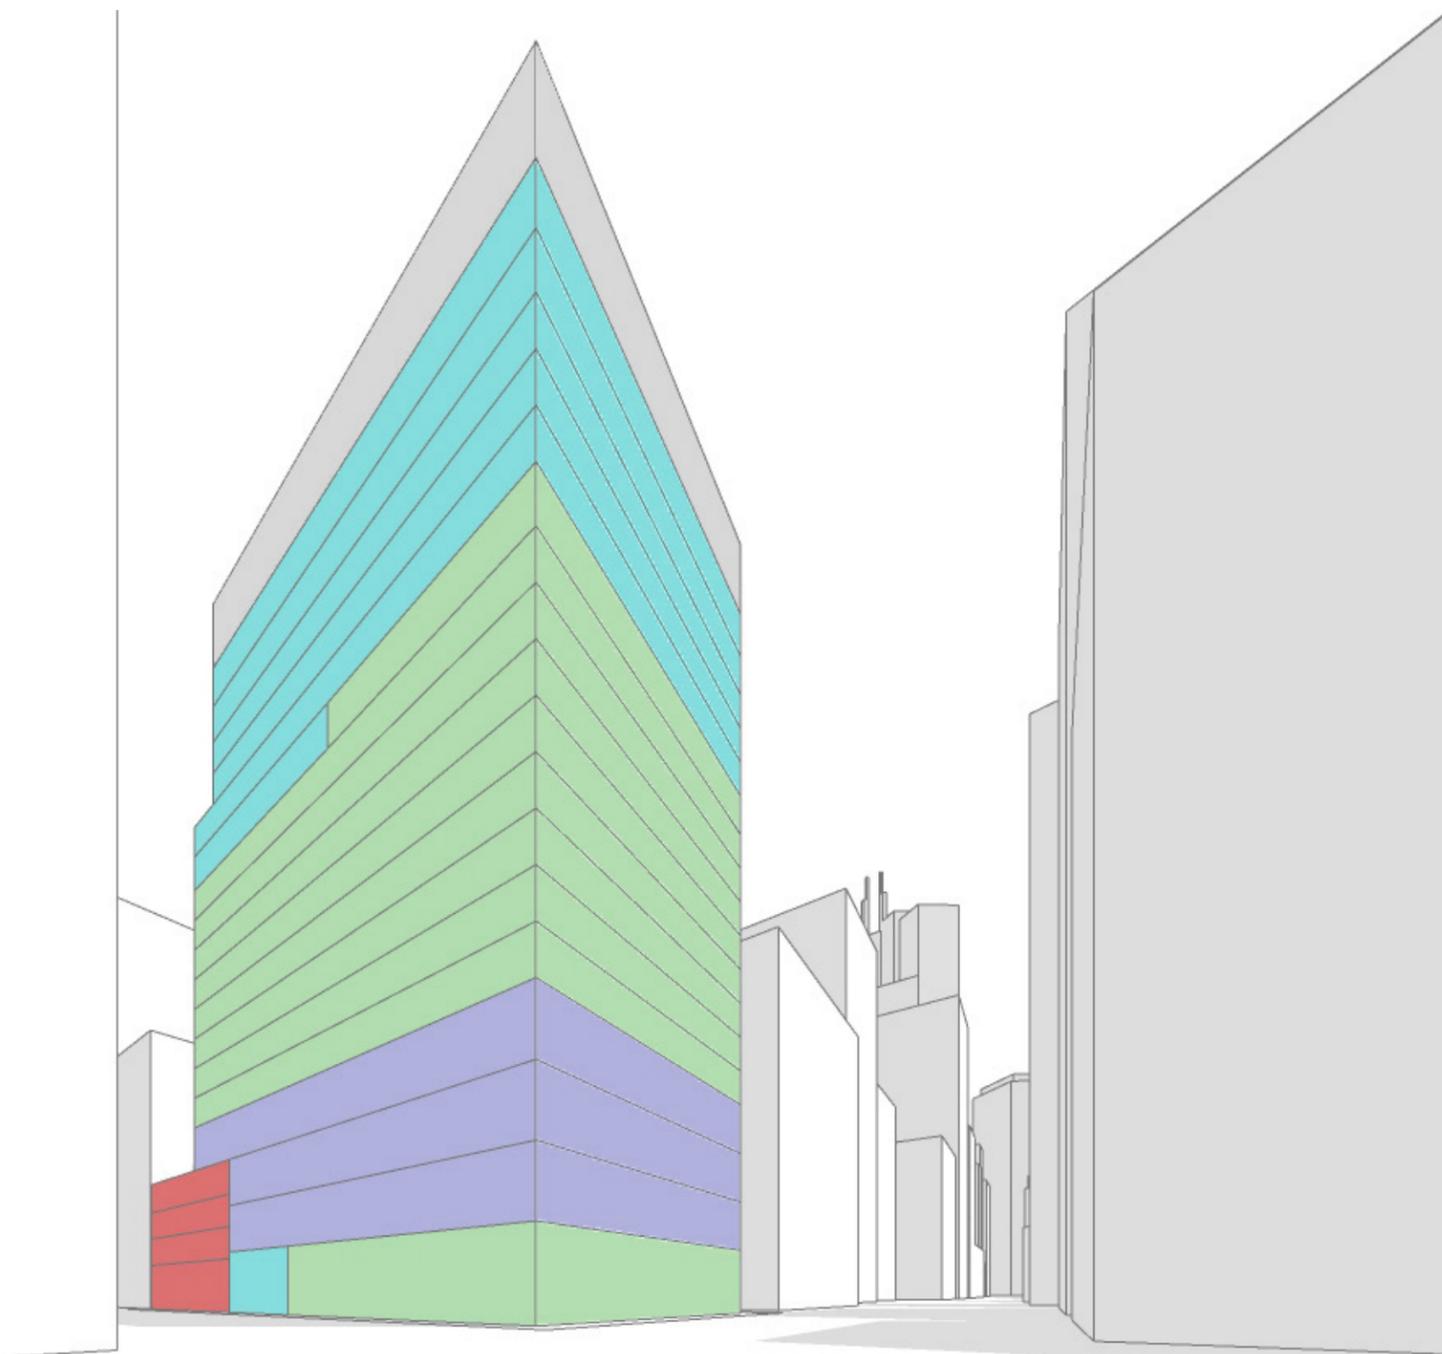


LOOKING NSOUTH ON SANSOME ST

- RESIDENTIAL
- HOTEL
- CLUB
- FIRE STATION

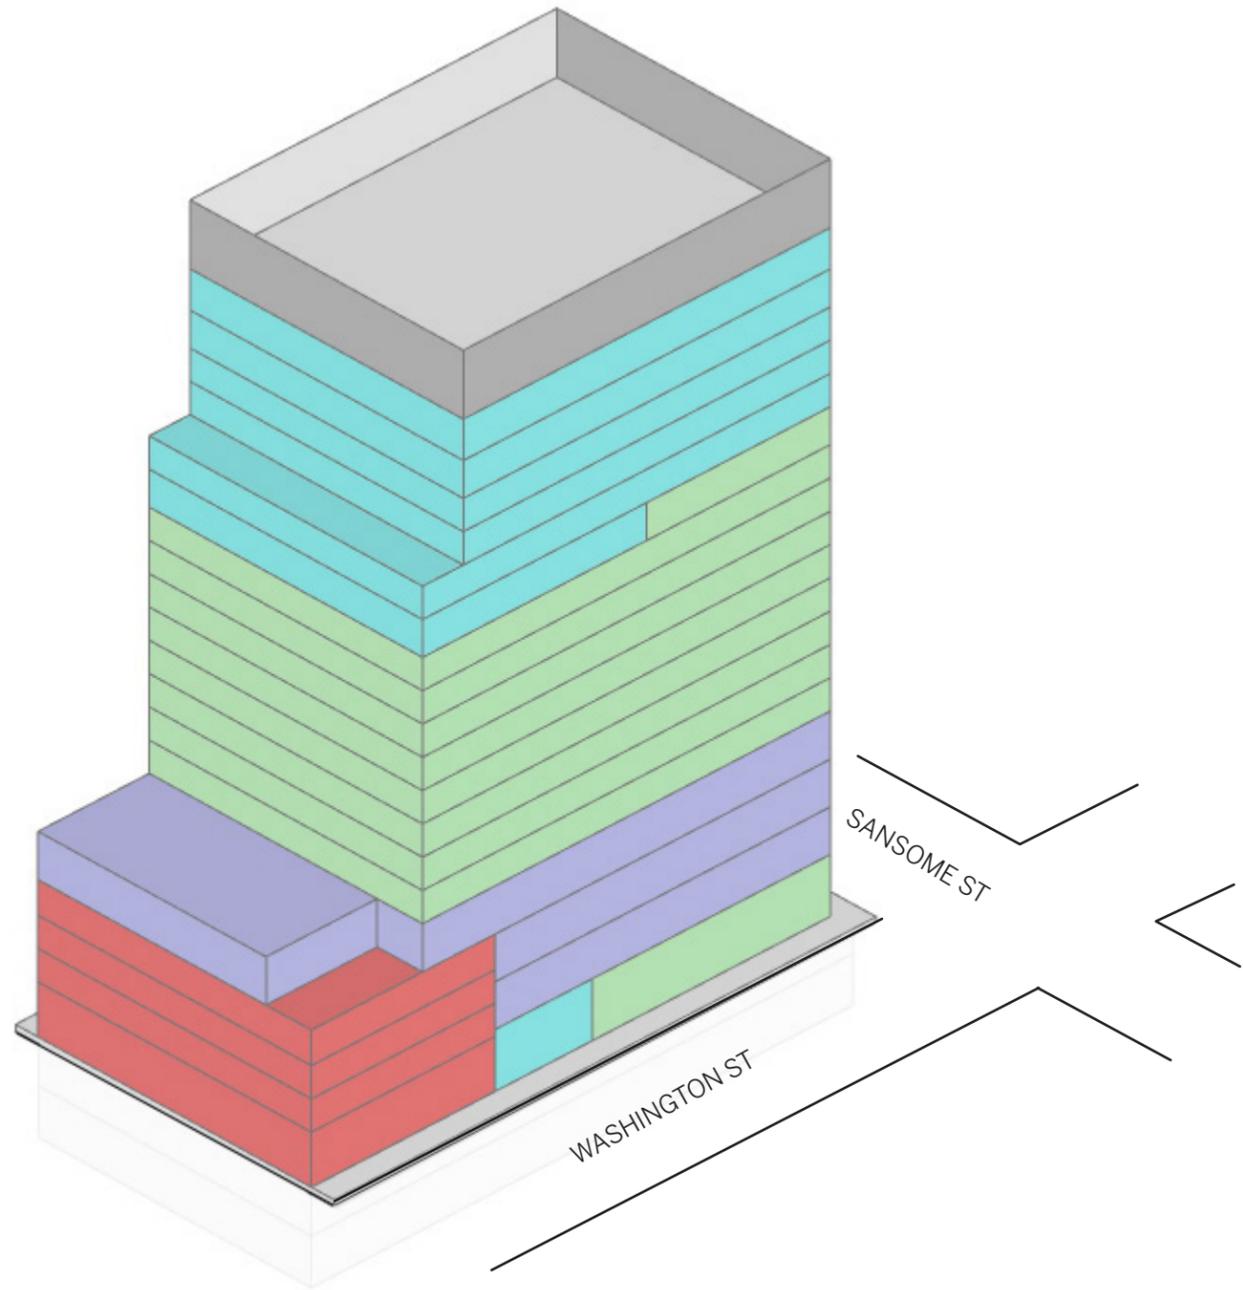

AXONOMETRIC VIEW

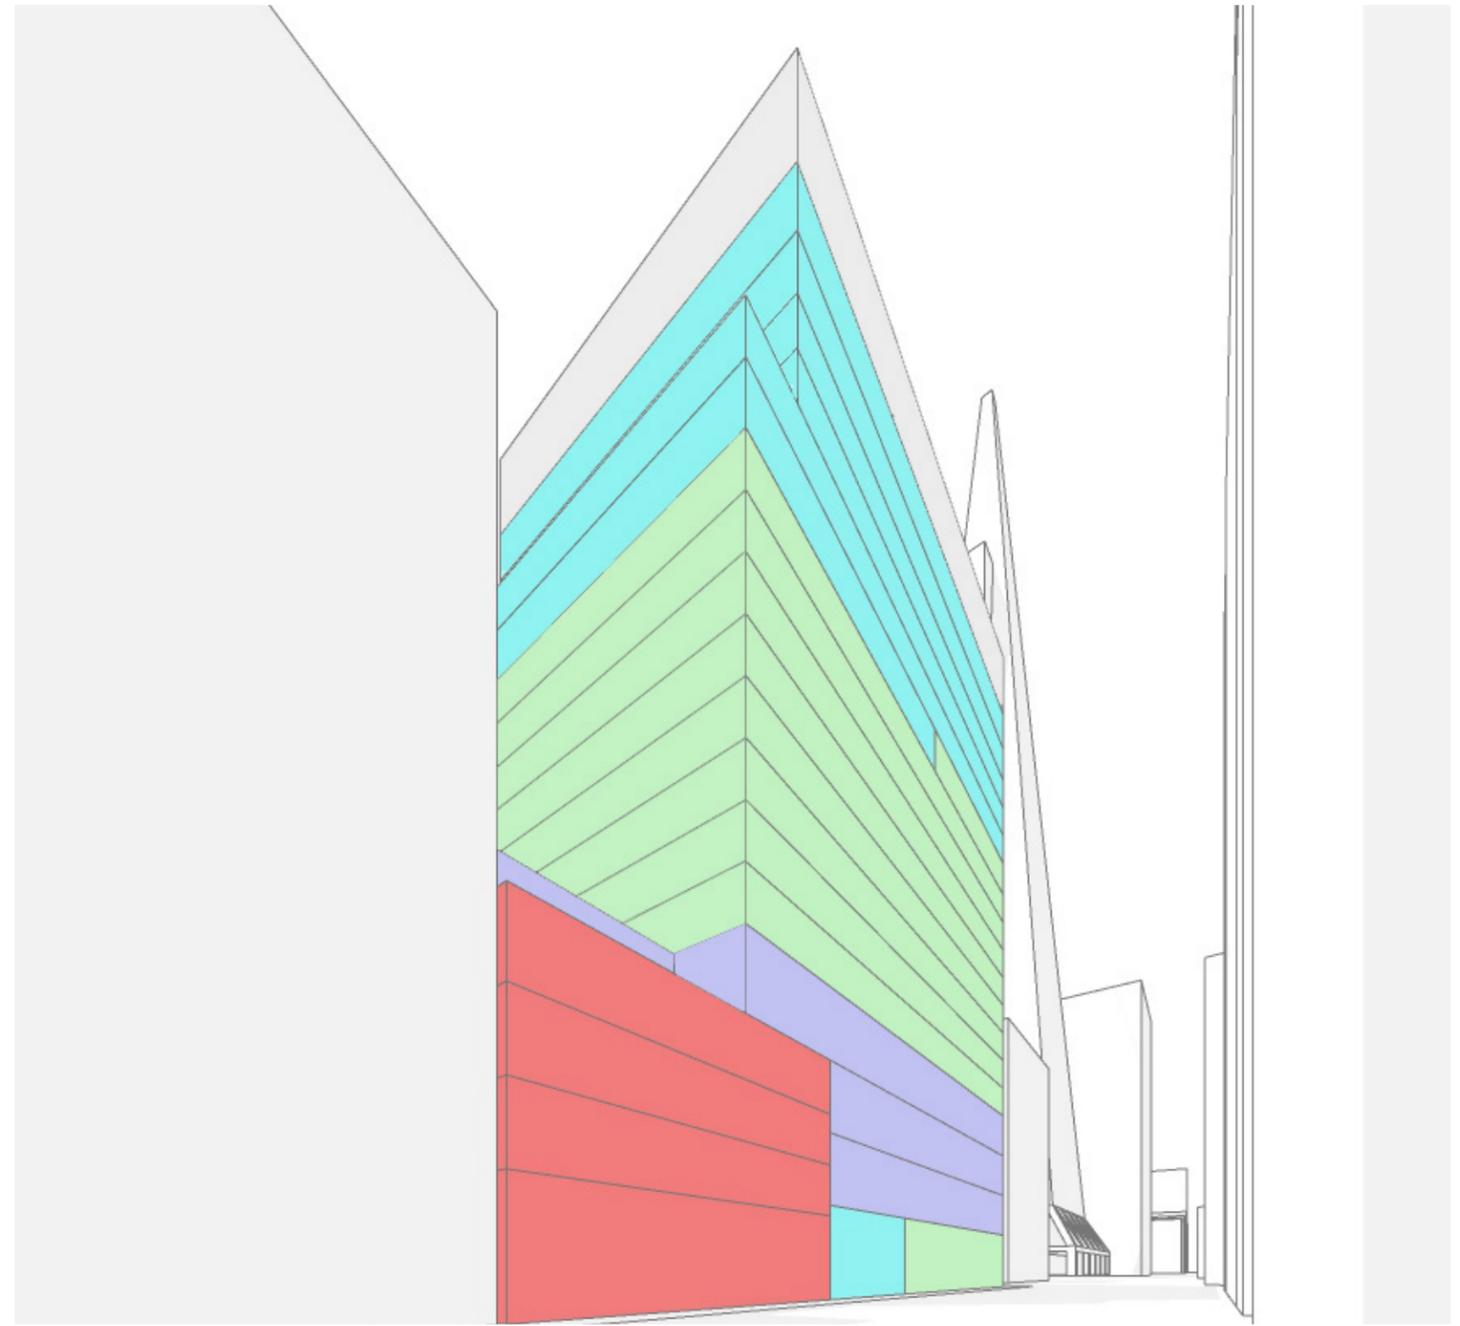

LOOKING WEST ON WASHINGTON ST

- RESIDENTIAL
- HOTEL
- CLUB
- FIRE STATION